


DO NOT SCALE



IF IN DOUBT ASK

PROJECTION

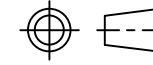

Notes

1. THIS DRAWING IS AN A3 SIZE ORIGINAL.
2. THIS DRAWING SHALL BE READ IN CONJUNCTION WITH ALL OTHER RELEVANT (eg. CIVIL) DRAWINGS AND SPECIFICATIONS.
3. ALL DIMENSIONS IN MILLIMETRES UNLESS OTHERWISE STATED

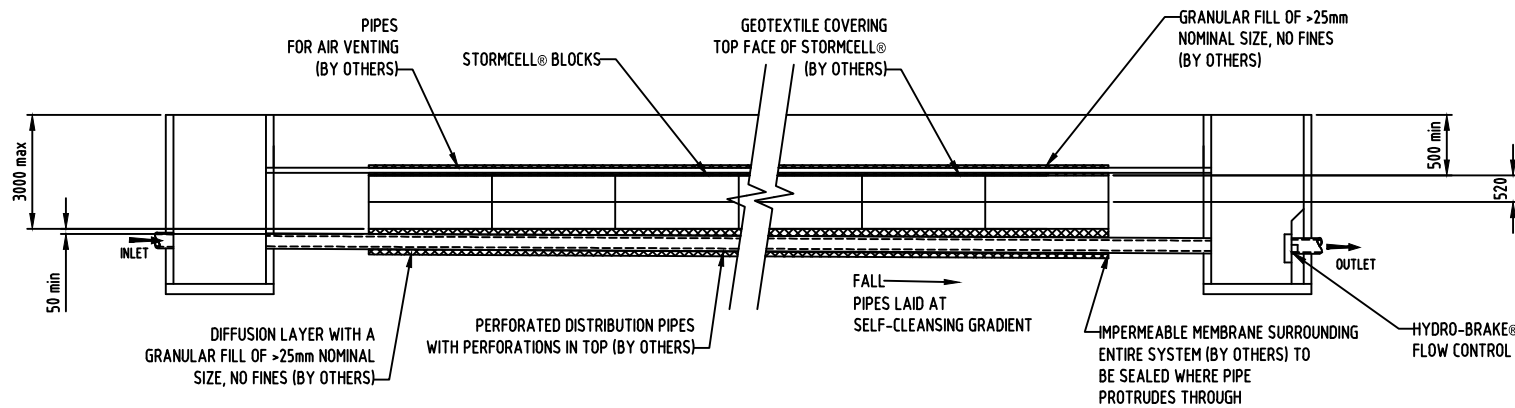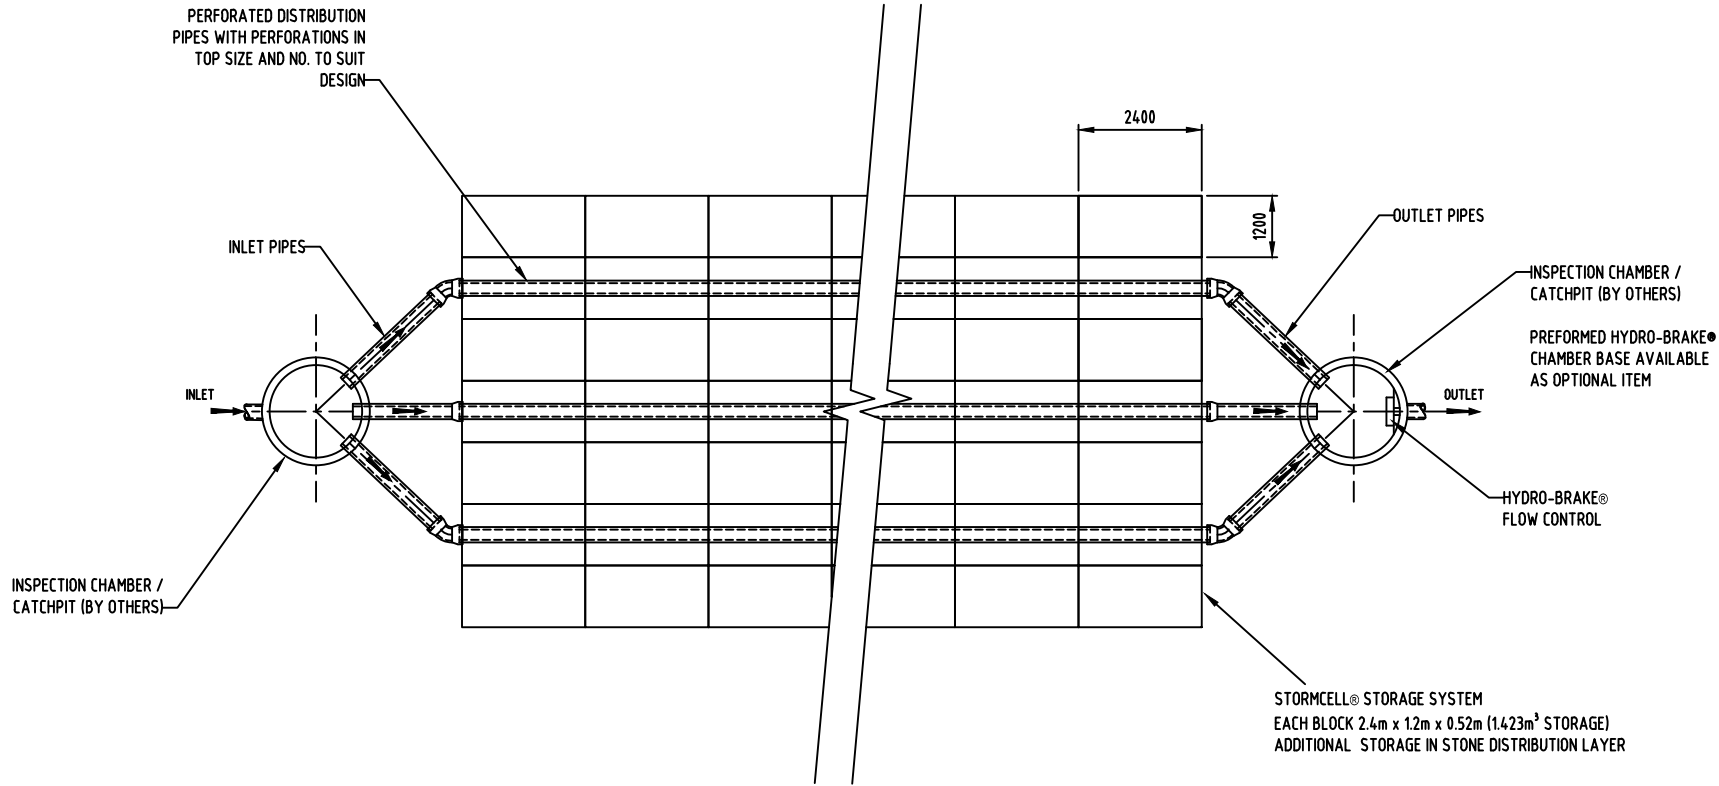

Rev	By	Date	Description
Date			Scale
23 Jun 05			NTS
Drawn by		Checked by	Approved by
MRG			

Title
STORMCELL STORAGE SYSTEM
STORMWATER ATTENUATION
TYPICAL LAYOUT
- ONLINE, TWO LAYERS



Shearwater House,
 Clevedon Hall Estate,
 Victoria Road, Clevedon,
 North Somerset. BS21 7RD
 Tel: 01275 878371
 Fax: 01275 874979
 email:
 enquiries@hydro-international.co.uk

CAD Ref: 0

Ref. No.	P:\Dwgs\
Drawing No.	SK1
Rev.	B