



SECTION B-B
SCALE 1:40

1. STRUCTURE WALL AND SLAB THICKNESS ARE NOT TO SCALE.
 2. NOT FOR CONSTRUCTION CONTACT HYDRO FOR SITE SPECIFIC DRAWING.
 3. MINIMUM PERFORMANCE: 80% REMOVAL AT THE PEAK TREATMENT FLOW.
 4. NOT ALL SIZES AVAILABLE IN ALL AREAS.
 5. CARTRIDGE SIZES AVAILABLE IN 18", 27" AND 36"
 6. FOR INSIDE VAULT HEIGHTS UNDER 66.0 in CONTACT HYDRO.
- *Using the maximum number of cartridges may require an alternate configuration. Please contact techsupport@hydro-int.com

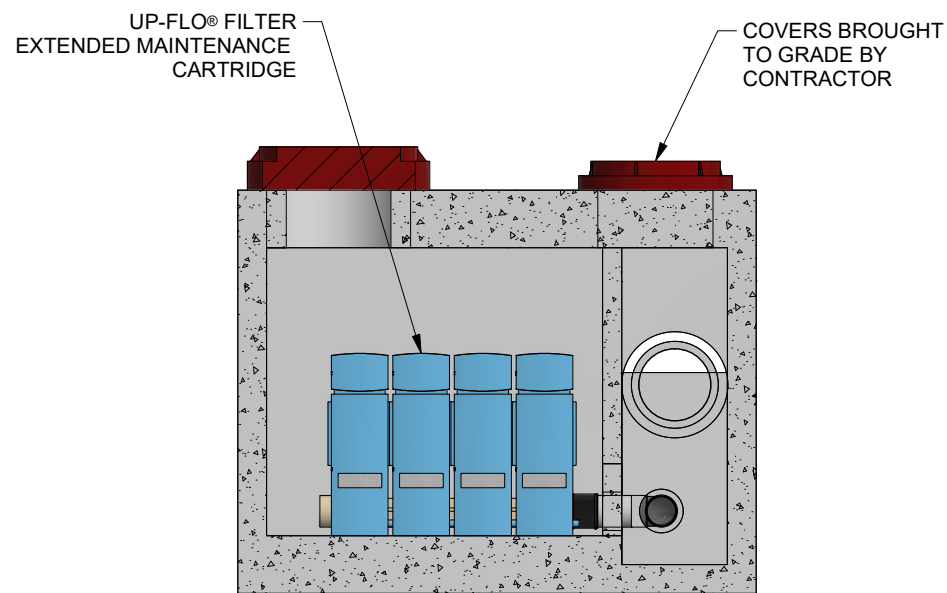

SECTION A-A
ELEVATION VIEW

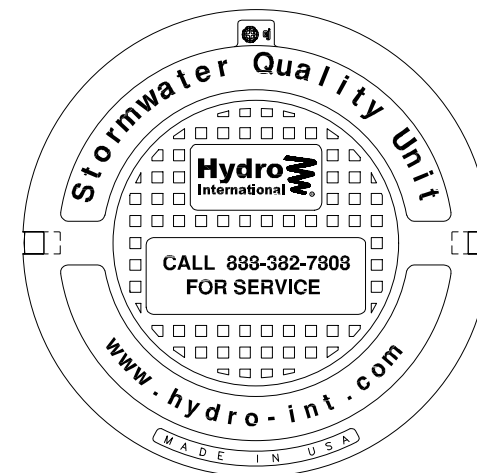

HYDRO FRAME AND COVER (INCLUDED)
GRADE RINGS BY OTHERS AS REQUIRED

CARTRIDGE HEIGHT (in)	TREATMENT FLOW PER CARTRIDGE (gpm)	TREATMENT AREA PER CARTRIDGE (ac)	RECOMMENDED HYDRAULIC DROP INVERT IN TO INVERT OUT (in)	TYPICAL CARTRIDGE CAPACITY	MAXIMUM CARTRIDGES (NON-STANDARD CONFIGURATION)
18	5.4	0.05	18	16	17*
27	8.9	0.08	27	16	17*
36	12.4	0.12	36	16	17*

REVISION HISTORY			
REV	BY	DESCRIPTION	DATE
-	EHR	INITIAL RELEASE	3/30/2020



IF IN DOUBT ASK

DATE: 3/30/2020	SCALE: 1:40	
DRAWN BY: EHR	CHECKED BY:	APPROVED BY:

Title
EMC UP-FLO FILTER
6ft X 8ft

GENERAL ARRANGEMENT



©2020 HYDRO INTERNATIONAL

WEIGHT:	MATERIAL:	
STOCK NUMBER:		
DRAWING NO.: UP-FLO® FILTER EMC		
SHEET SIZE: B	SHEET: 1 OF 1	Rev: -