



1. STRUCTURE WALL AND SLAB THICKNESS ARE NOT TO SCALE.
  2. NOT FOR CONSTRUCTION CONTACT HYDRO FOR SITE SPECIFIC DRAWING.
  3. MINIMUM PERFORMANCE: 80% REMOVAL, AT THE PEAK TREATMENT FLOW.
  4. NOT ALL SIZES AVAILABLE IN ALL AREAS.
  5. CARTRIDGE SIZES AVAILABLE IN 18", 27" AND 36"
  6. FOR INSIDE VAULT HEIGHTS UNDER 66.0 in CONTACT HYDRO.
- \*Using the maximum number of cartridges may require an alternate configuration. Please contact techsupport@hydro-int.com

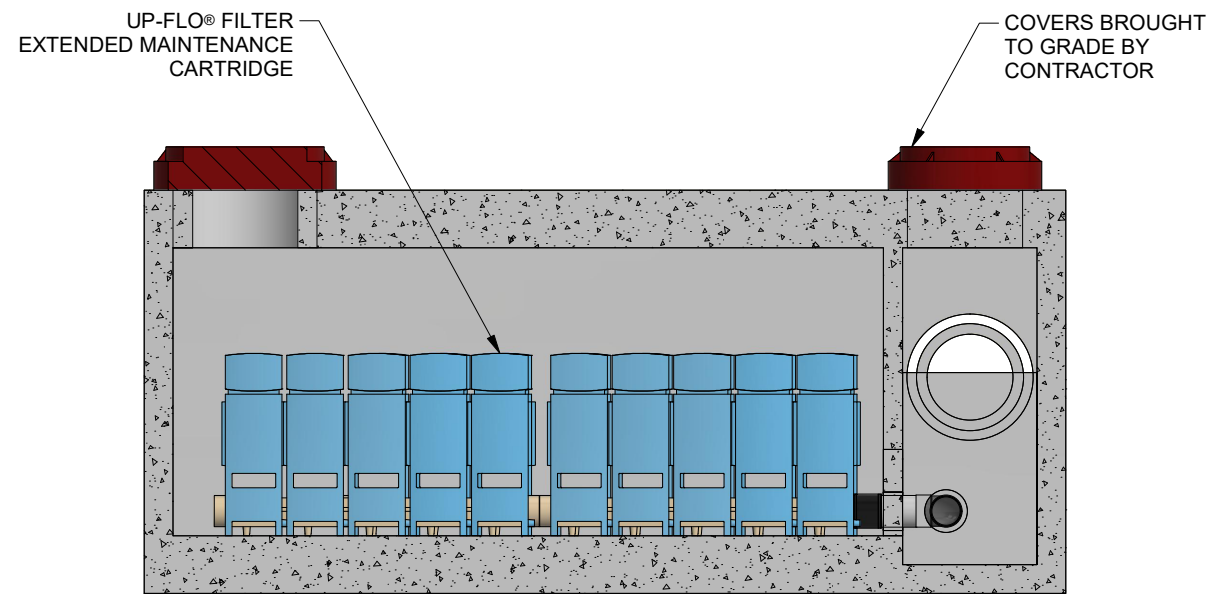

SECTION A-A  
ELEVATION VIEW

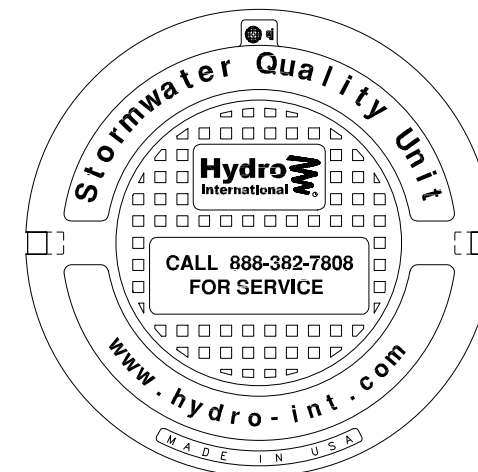

**HYDRO FRAME AND COVER (INCLUDED)**  
GRADE RINGS BY OTHERS AS REQUIRED

CARTRIDGE HEIGHT (in)	TREATMENT FLOW PER CARTRIDGE (gpm)	TREATMENT AREA PER CARTRIDGE (ac)	RECOMMENDED HYDRAULIC DROP INVERT IN TO INVERT OUT (in)	MAXIMUM CARTRIDGES
18	5.4	0.05	18	58
27	8.9	0.08	27	58
36	12.4	0.12	36	56

REVISION HISTORY			
REV	BY	DESCRIPTION	DATE
-	EHR	INITIAL RELEASE	3/30/2020



**IF IN DOUBT ASK**

DATE: 3/30/2020	SCALE: 1:40	
DRAWN BY: EHR	CHECKED BY:	APPROVED BY:

Title  
**EMC UP-FLO FILTER**  
8ft X 15ft

GENERAL ARRANGEMENT



hydro-int.com  
©2020 HYDRO INTERNATIONAL

WEIGHT:	MATERIAL:	
STOCK NUMBER:		
DRAWING NO.: <b>UP-FLO® FILTER EMC</b>		
SHEET SIZE: B	SHEET: 1 OF 1	Rev: -